



DESIGNATION

	- WALL WITH SANDWICH PANEL
	- PARTITIONS
	- STEEL CONSTRUCTION


FACADE ON AXES 1-2
M 1:200



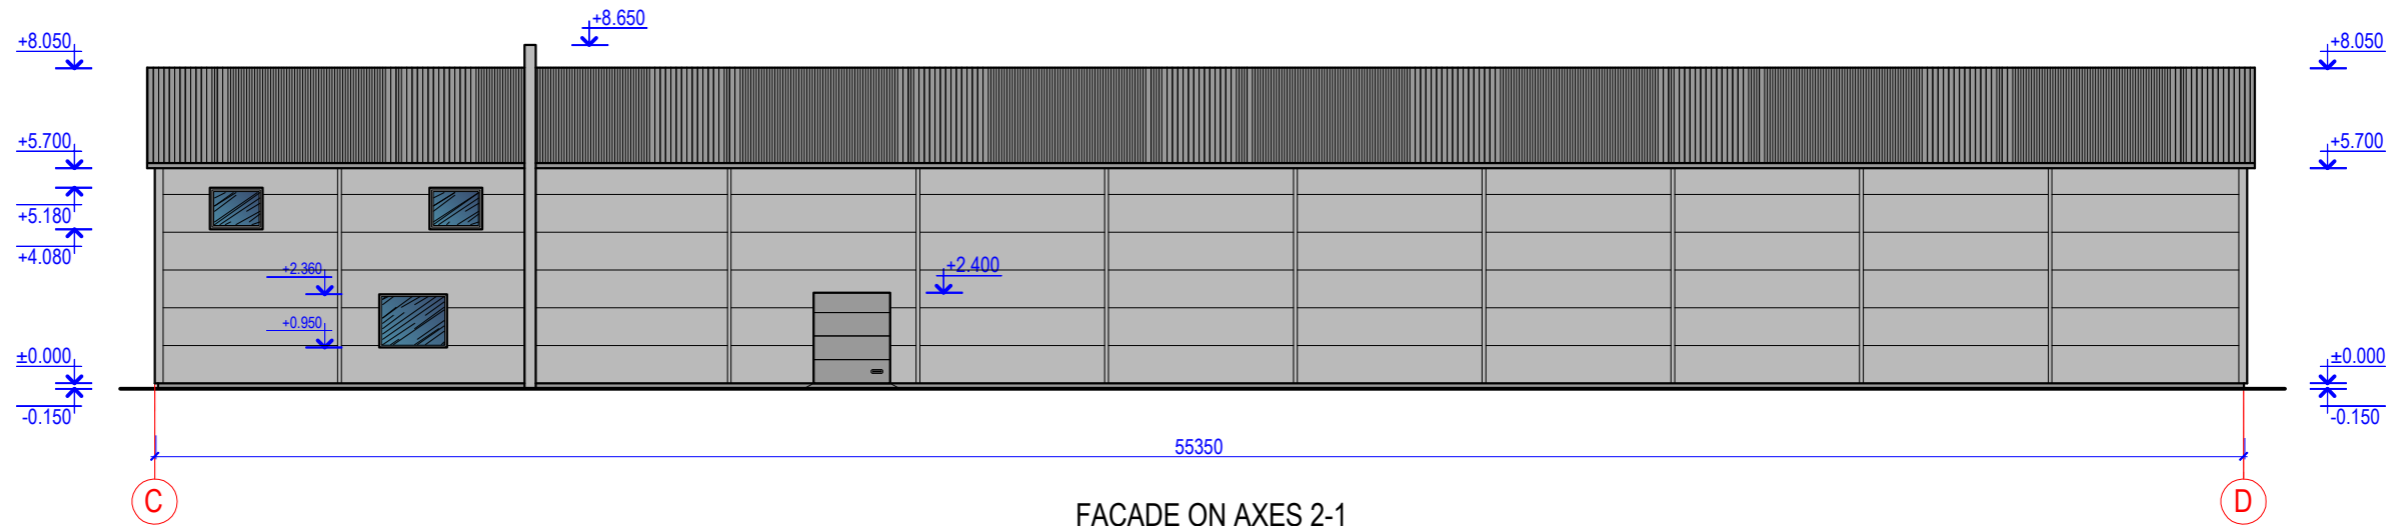

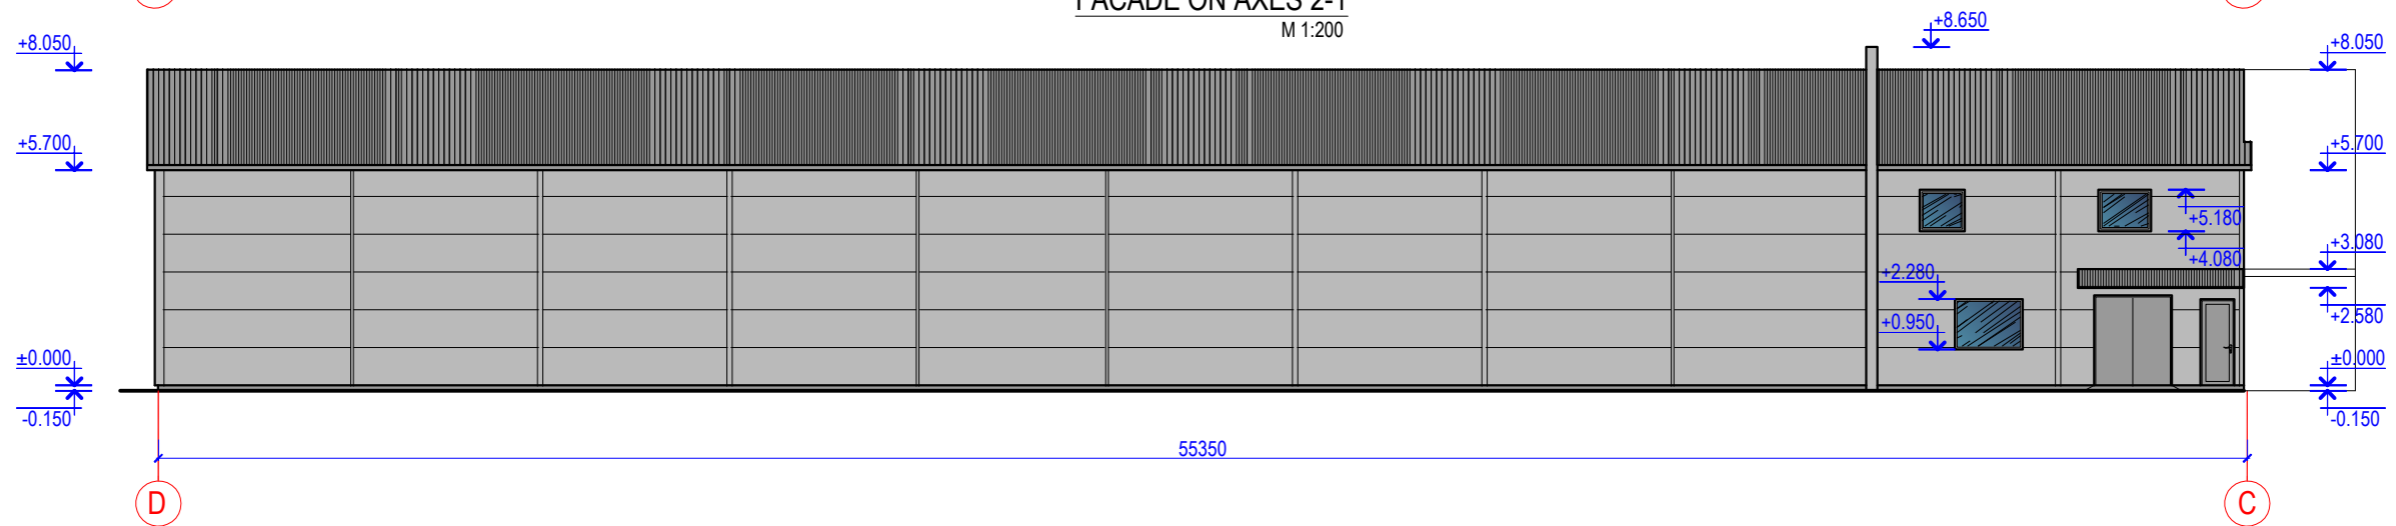

FACADE ON AXES 2-1
M 1:200

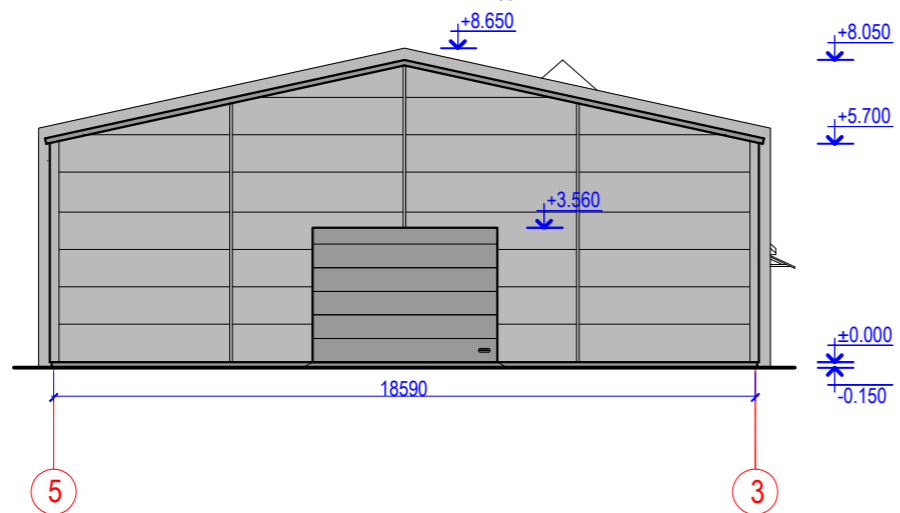

FACADE ON AXES
A-B
M 1:200



FACADES COLORS

-  ROOF
SANDWICH PANELS DARK GREY RR23
-  WALL
SANDWICH PANELS GREY RR22
-  WINDOWS AND GATES
DARK GREY RAL 7015
-  COKOLS
KRĀSOTS BETONS
KRĀSA TUMŠI PELĒKA RAL 7015